

Tekniske tegninger


Tre/alu, 2-lags glass - 116 mm Karmdybde



SPAREVINDUER

Vindu

2-lags glass, 116mm karmdybde, Tre/alu

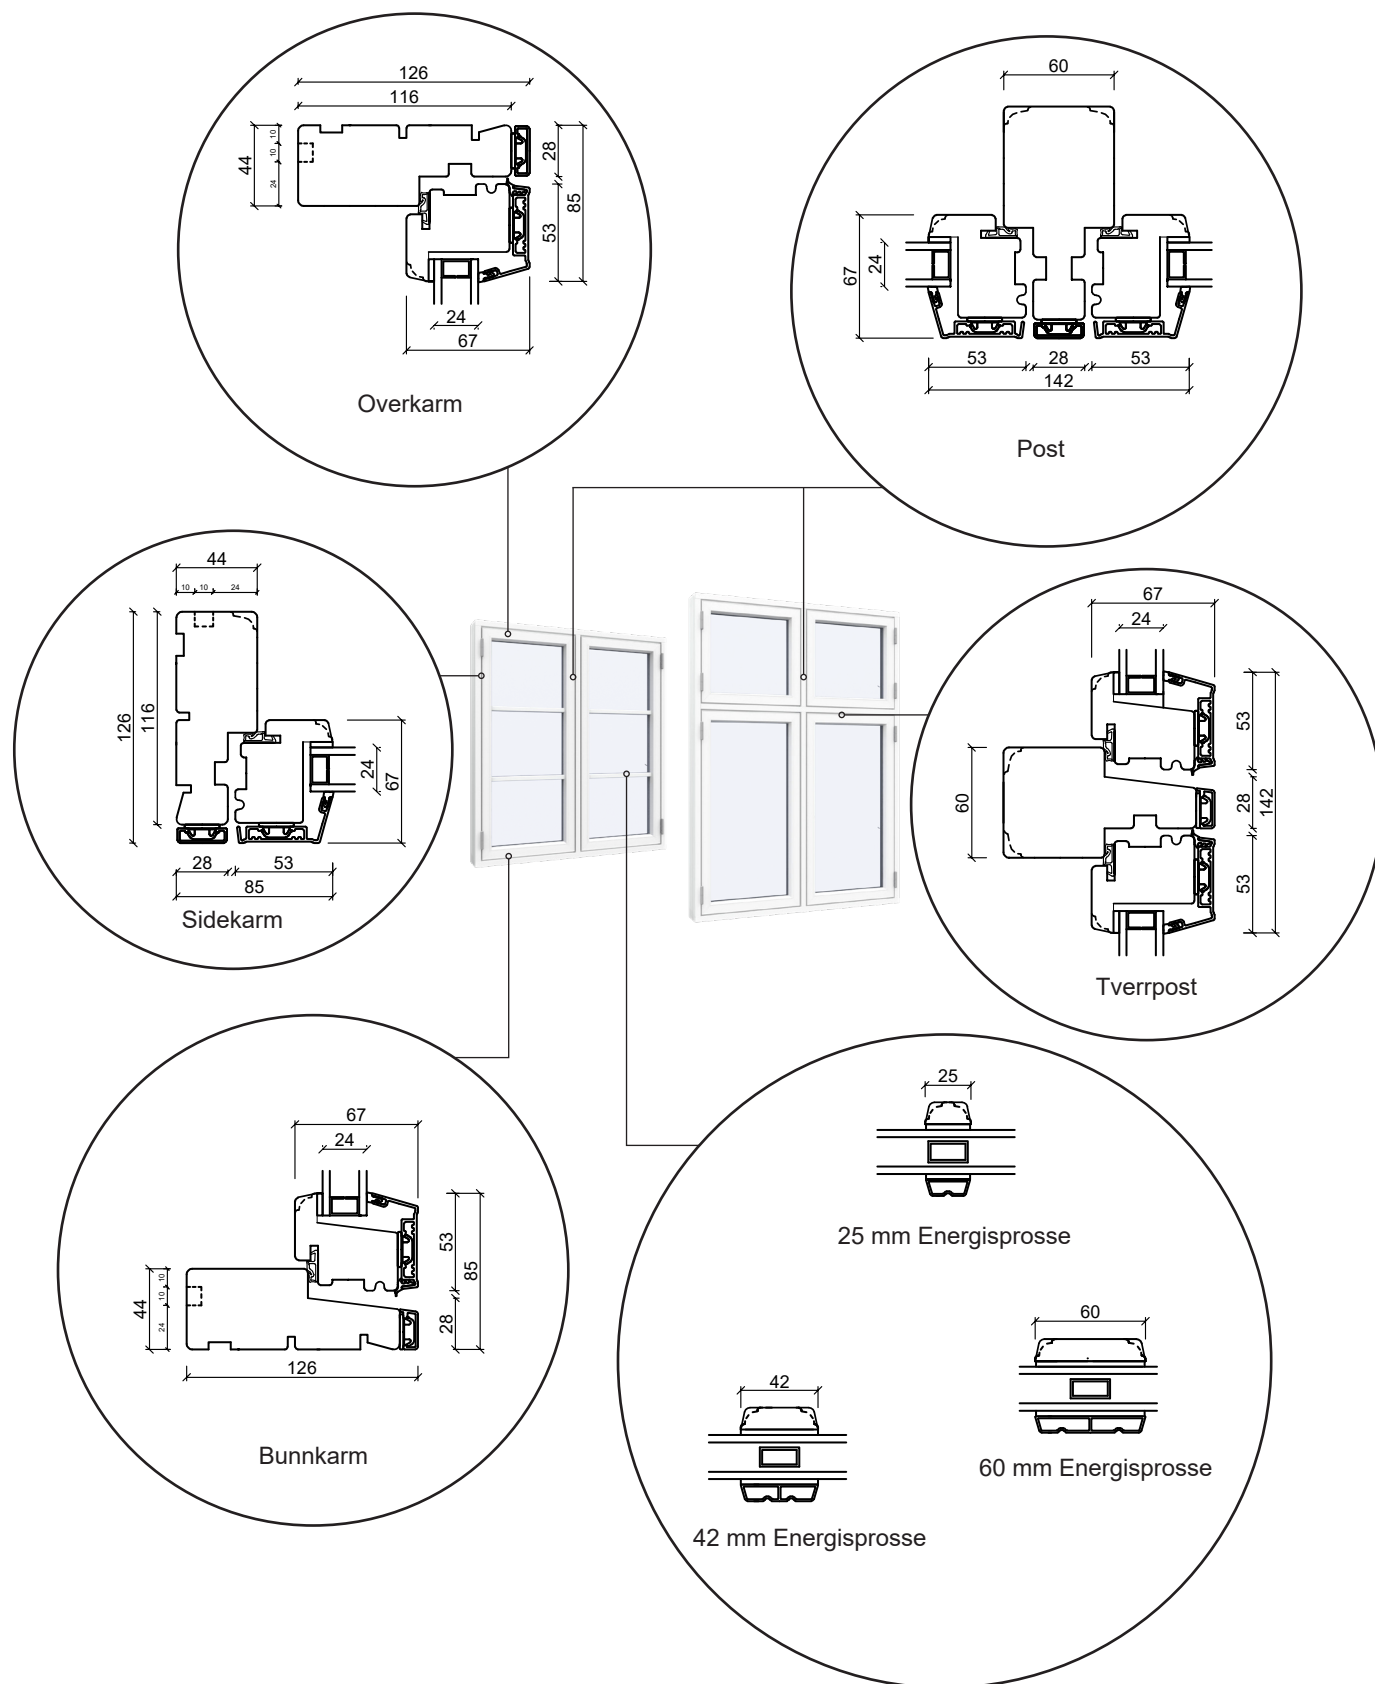

+47 66 90 03 03




post@sparevinduer.no

SPAREVINDUER

Balkongdør, utoverslående

2-lags glass, 116mm karmdybde, Tre/alu

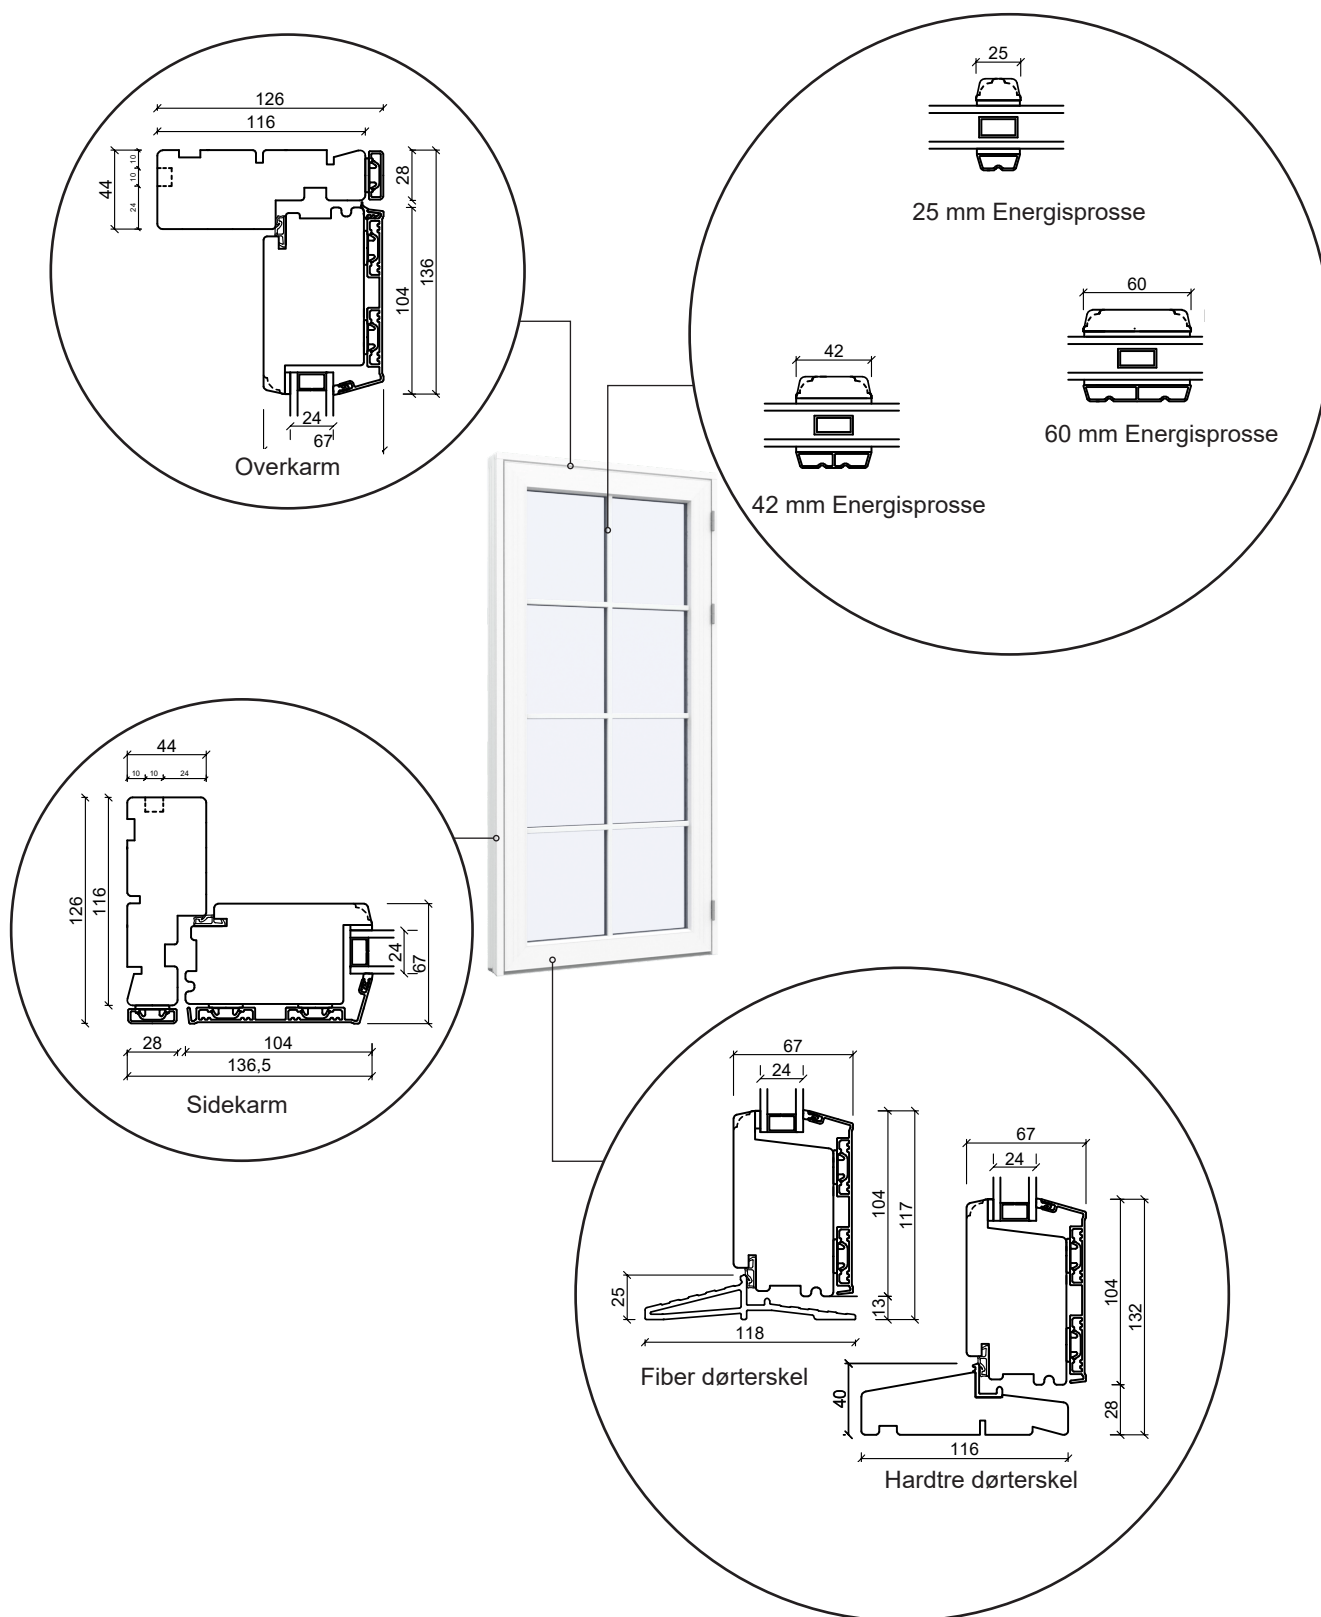

+47 66 90 03 03








post@sparevinduer.no

SPAREVINDUER

Dobbel balkongdør, utoverslående

2-lags glass, 116mm karmdybde, Tre/alu

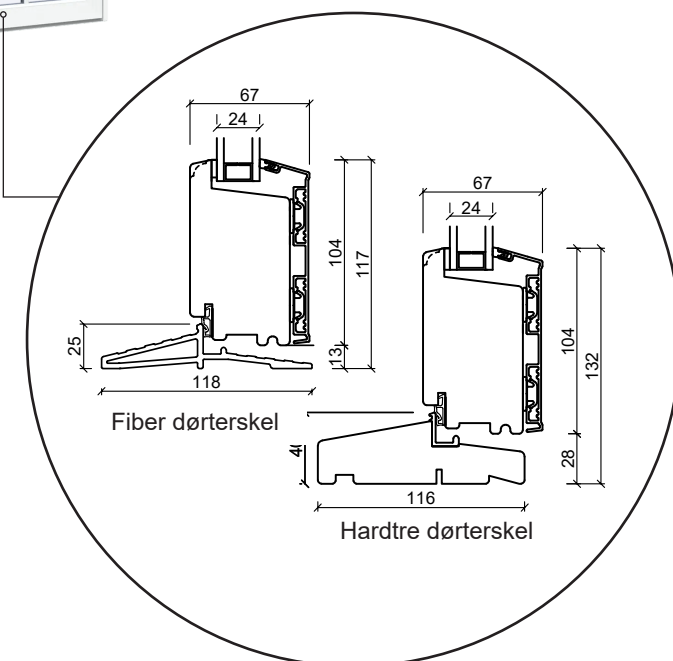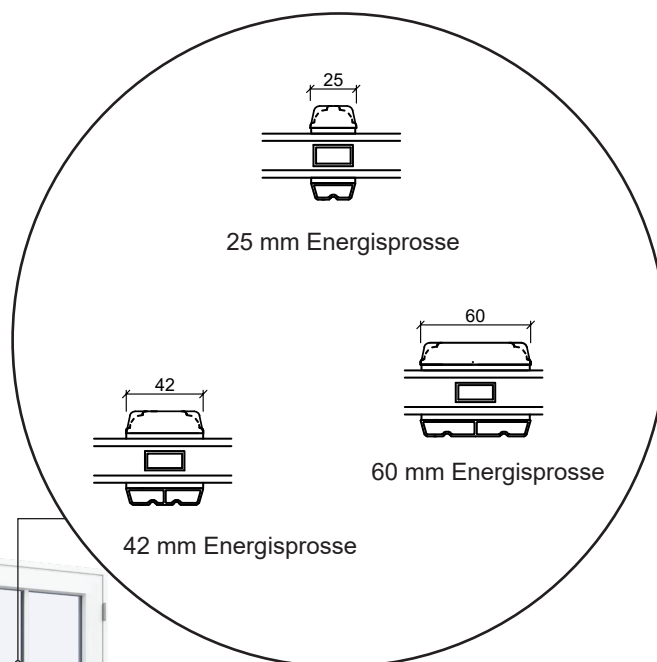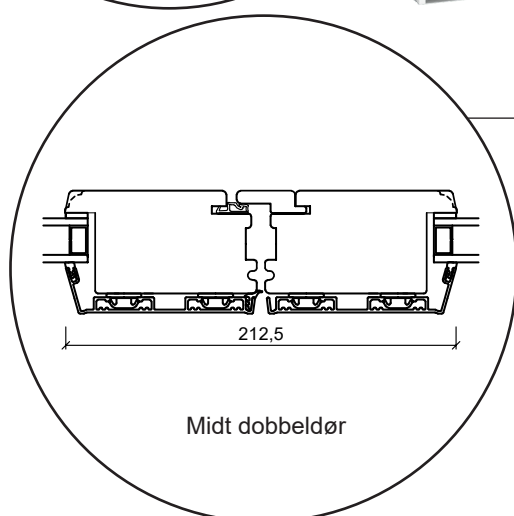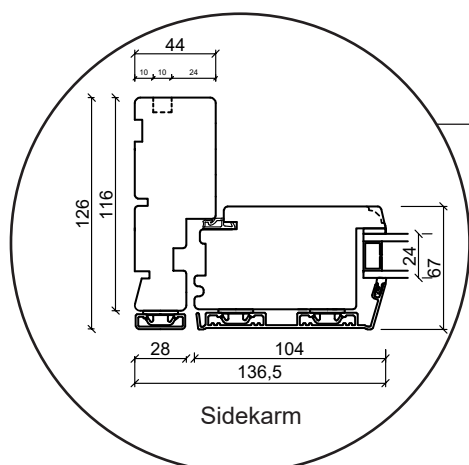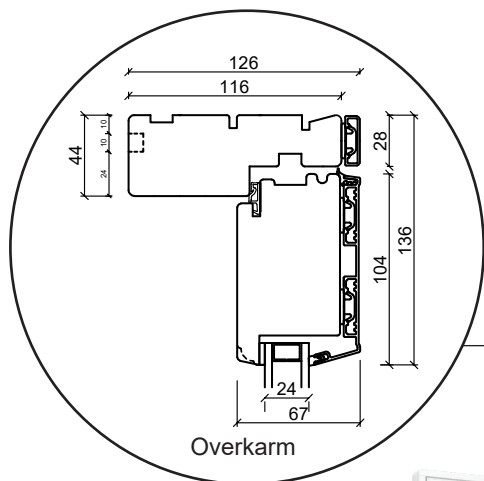

+47 66 90 03 03




post@sparevinduer.no

SPAREVINDUER

Ytterdør, innoverslående

2-lags glass, 116mm karmdybde, Tre/alu

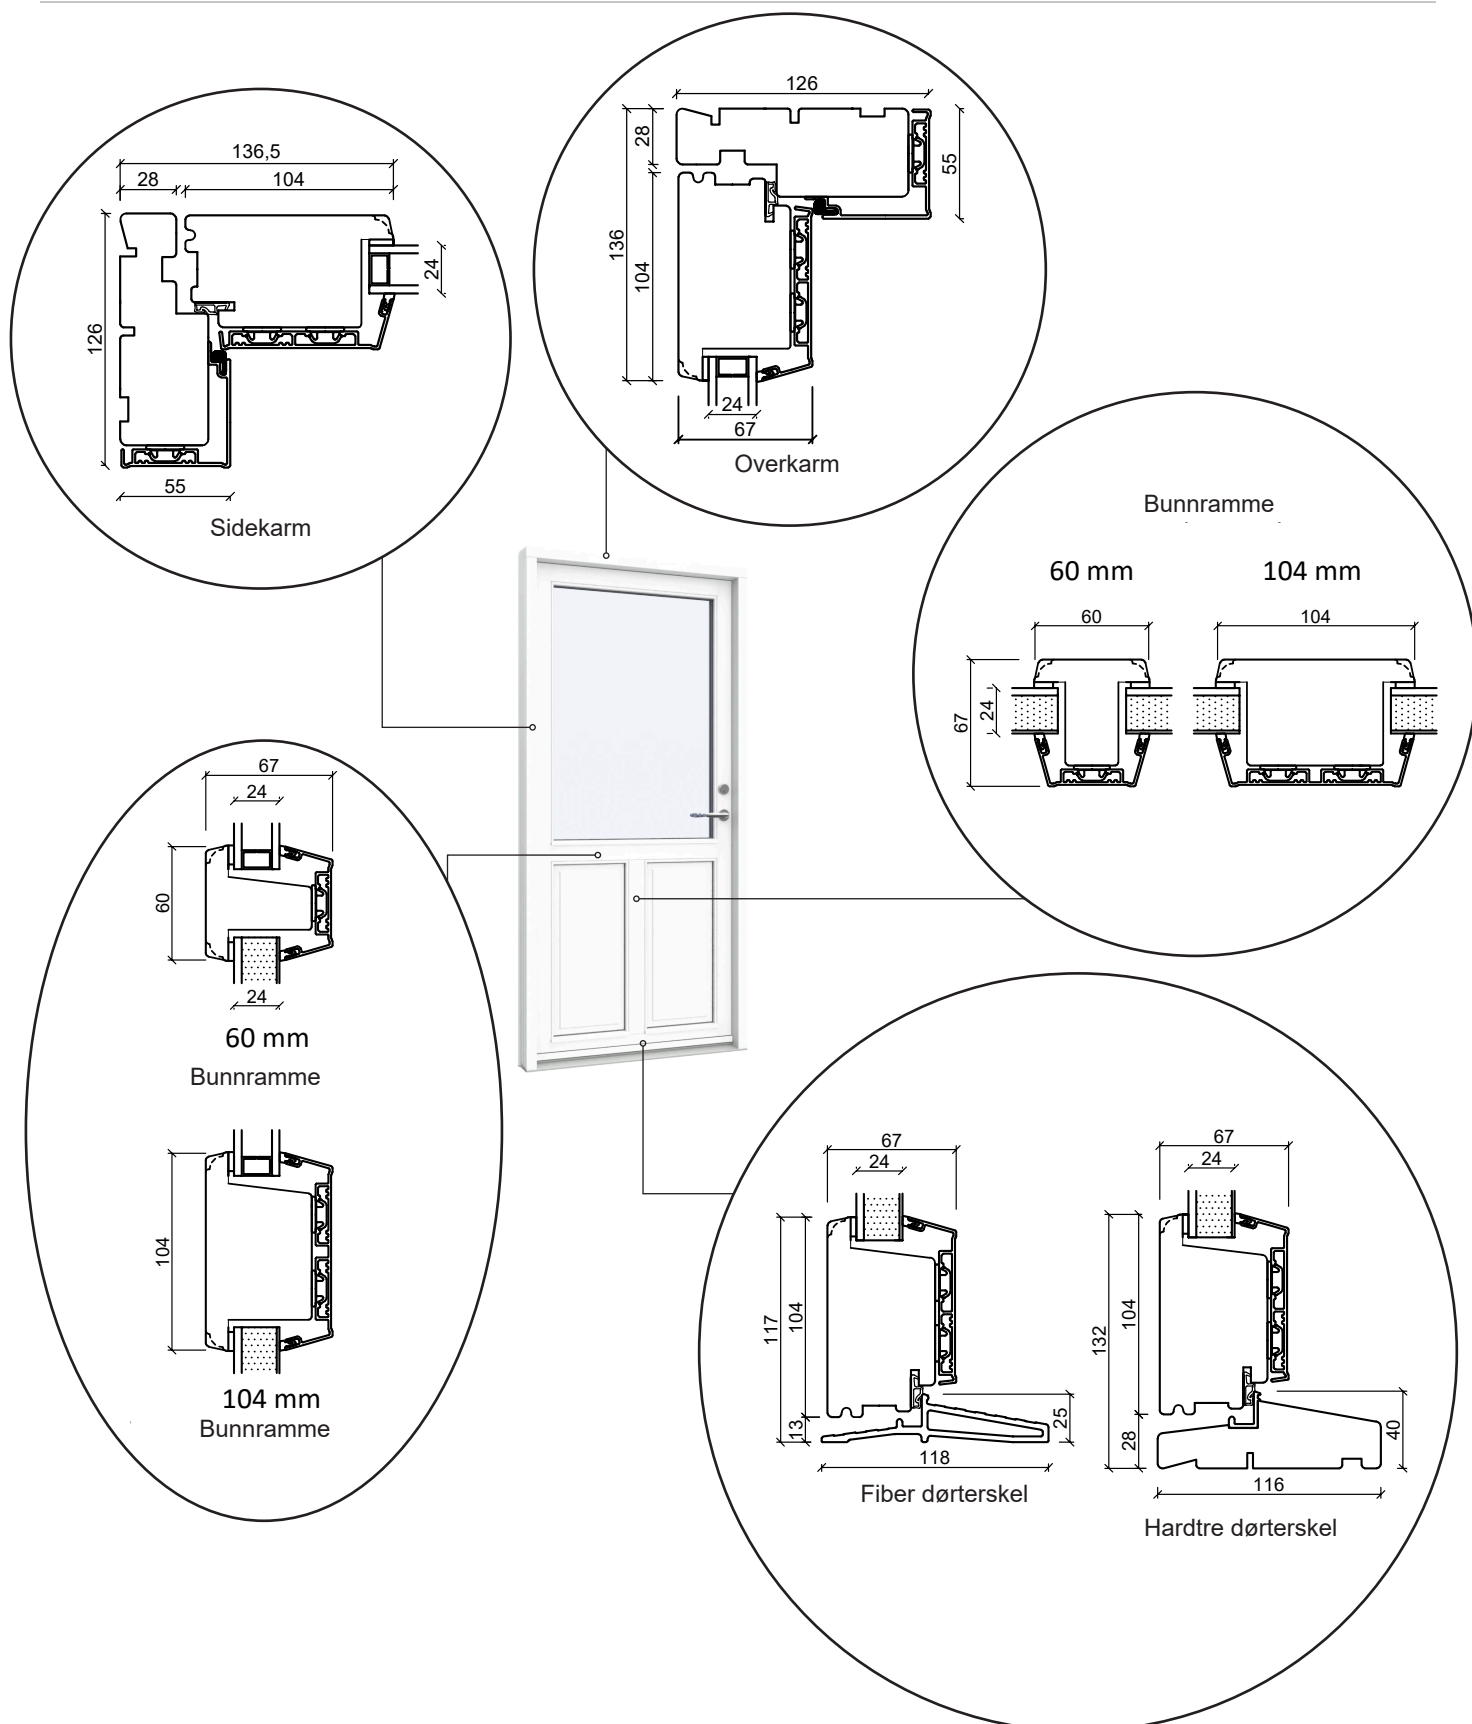

+47 66 90 03 03







post@sparevinduer.no

SPAREVINDUER

Vindusdør, utoverslående

2-lags glass, 116mm karmdybde, Tre/alu

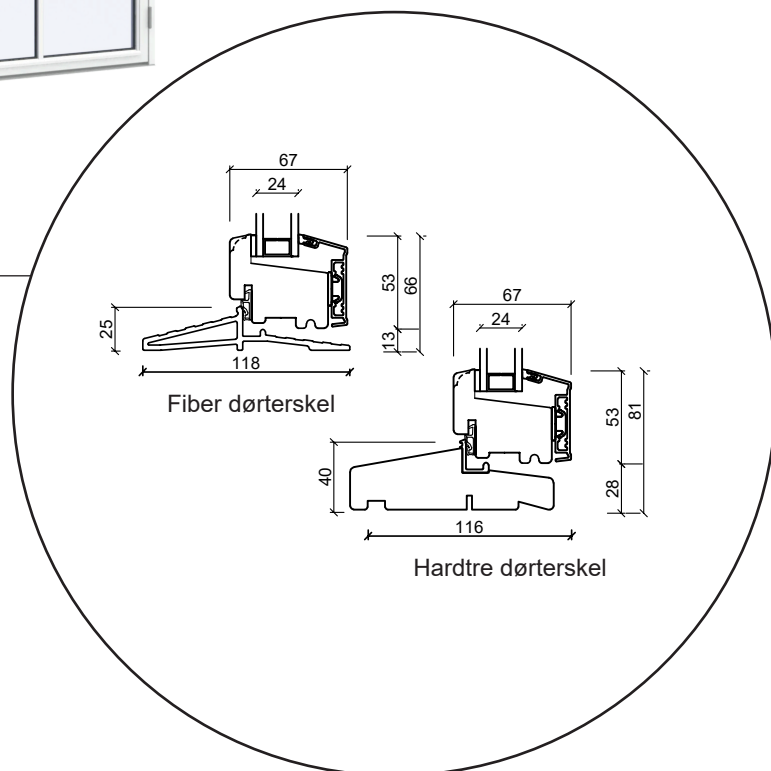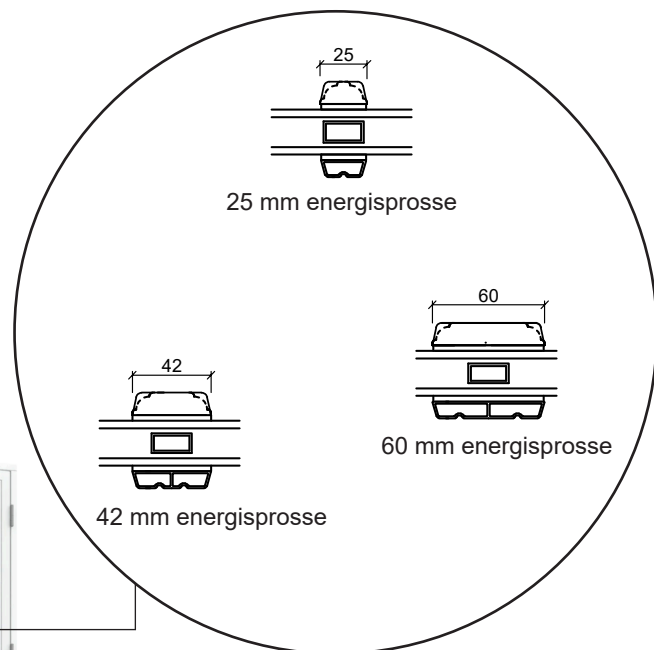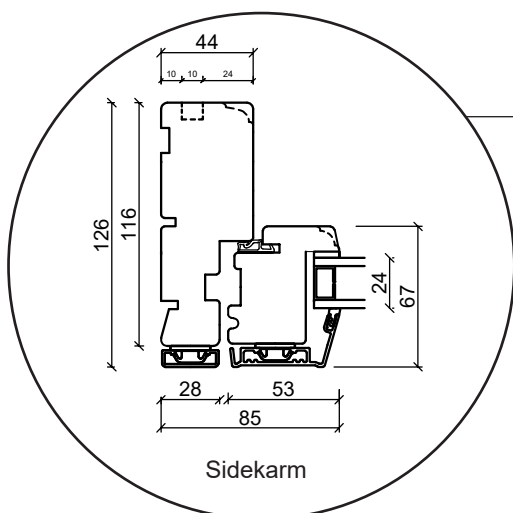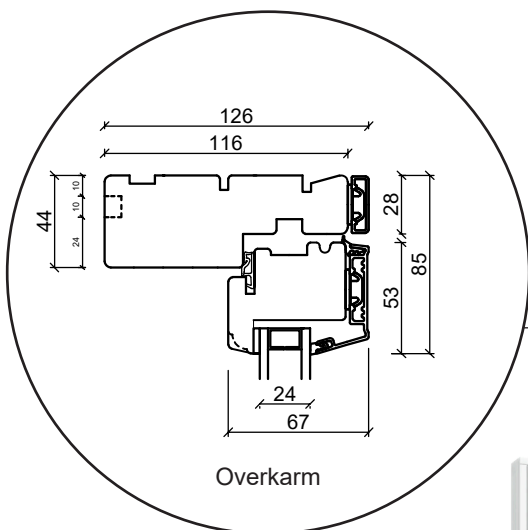

+47 66 90 03 03




post@sparevinduer.no

SPAREVINDUER

Glassfasade

2-lags glass, 116mm karmdybde, Tre/alu

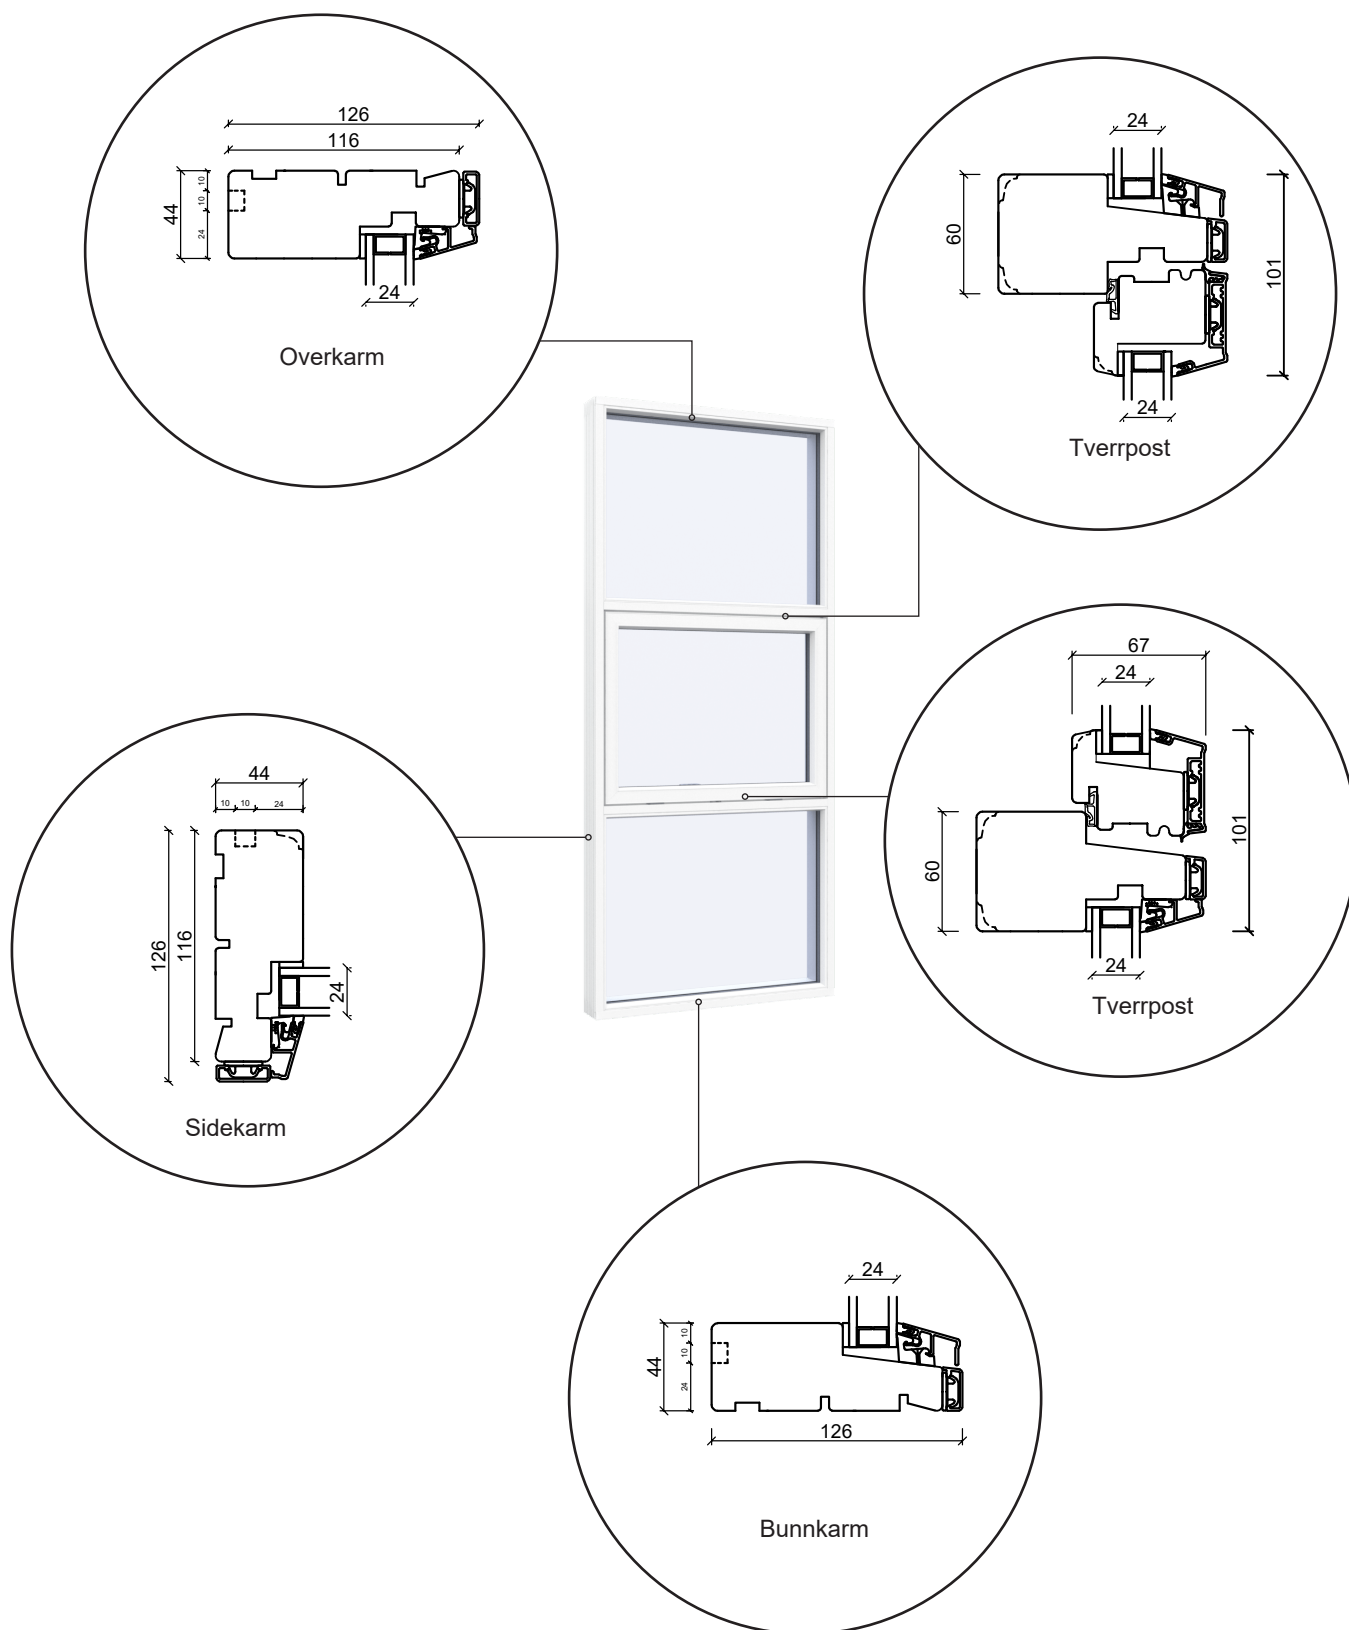

+47 66 90 03 03



post@sparevinduer.no

SPAREVINDUER